


FLOOR PLAN
1/4" = 1'-0"


EXTERIOR FINISH OPTIONS

CONCEPT RENDERING

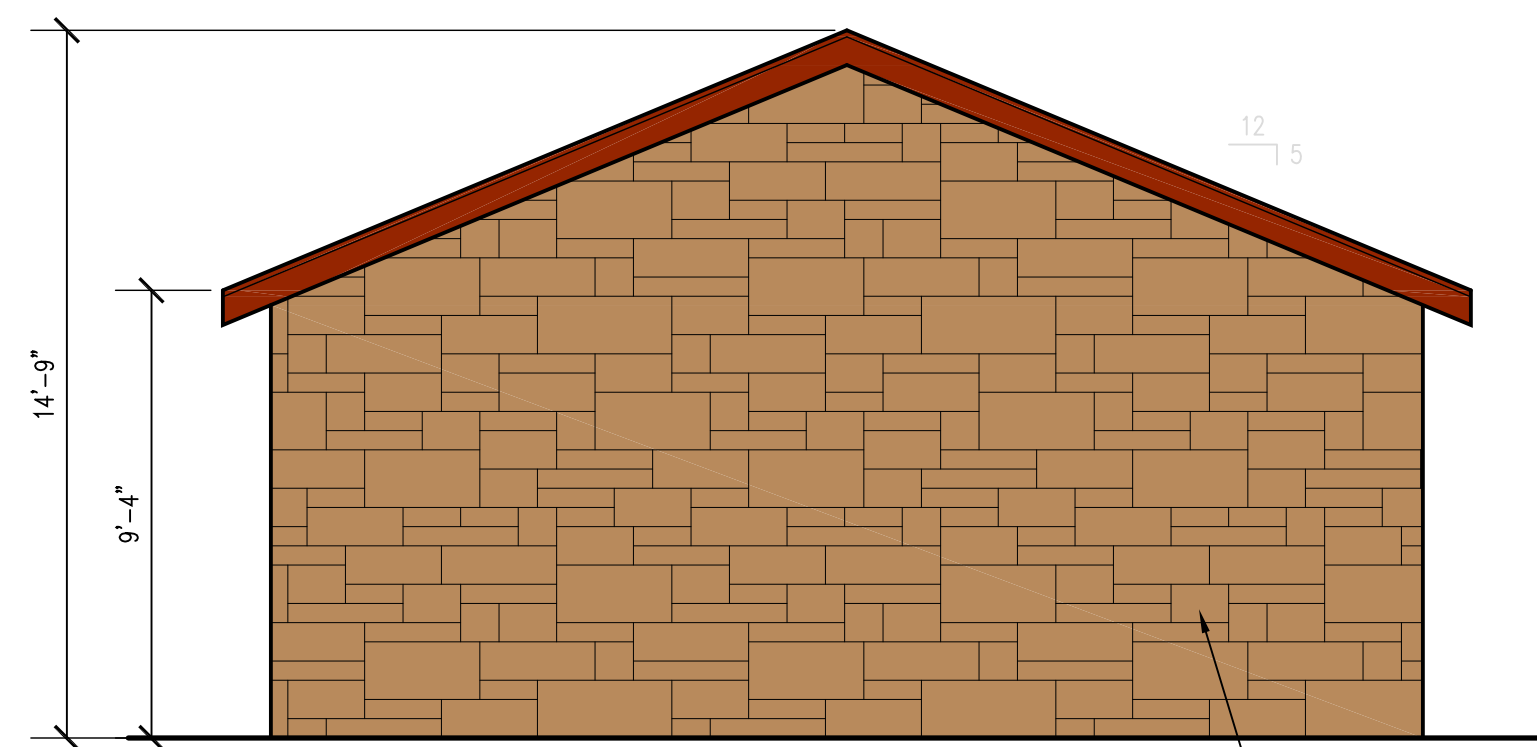


EAST ELEVATION
1/4" = 1'-0"

ASHLAR CUT STONE VENEER SIMILAR TO PARK BANDSHELL

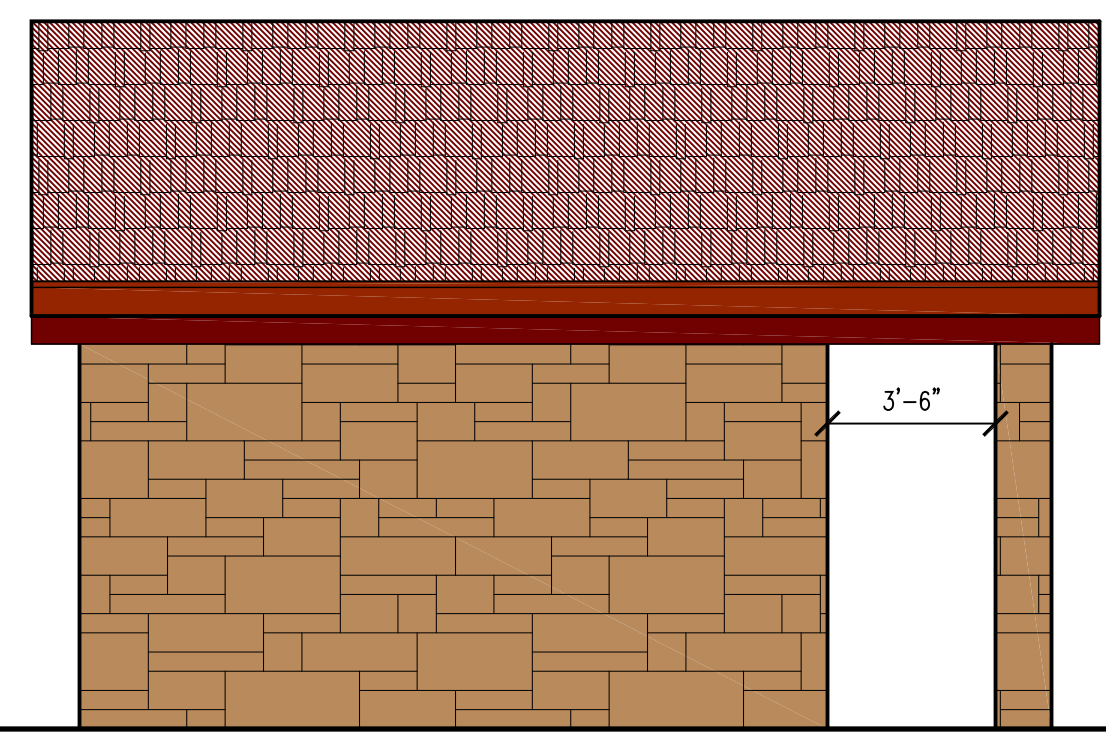


NORTH ELEVATION
1/4" = 1'-0"

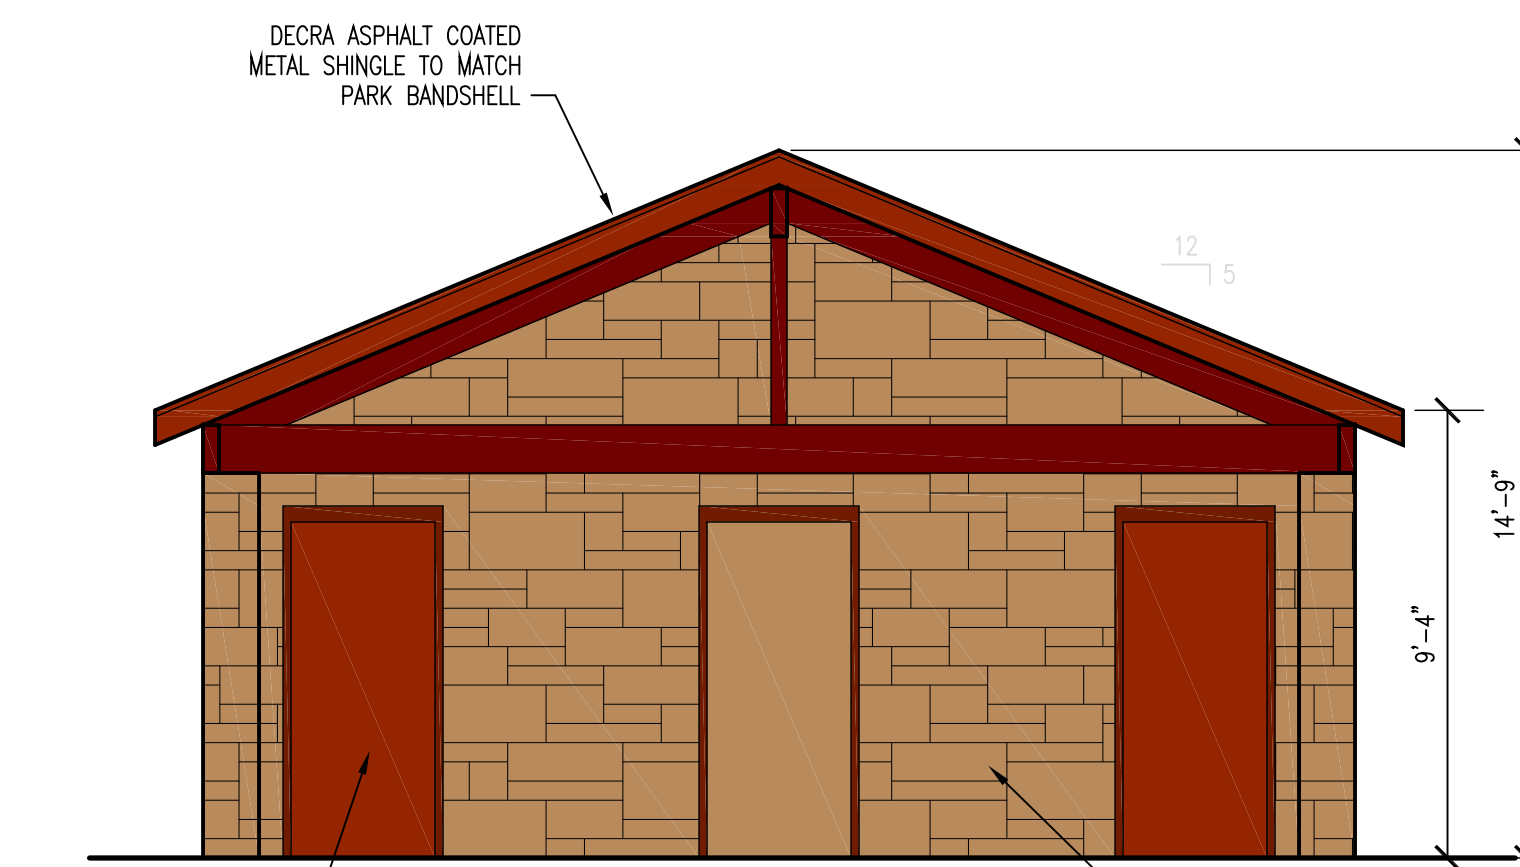

WEST ELEVATION
1/4" = 1'-0"


STEEL DOOR W/H.M. FRAME (TYP.)

ASHLAR CUT STONE VENEER SIMILAR TO PARK BANDSHELL

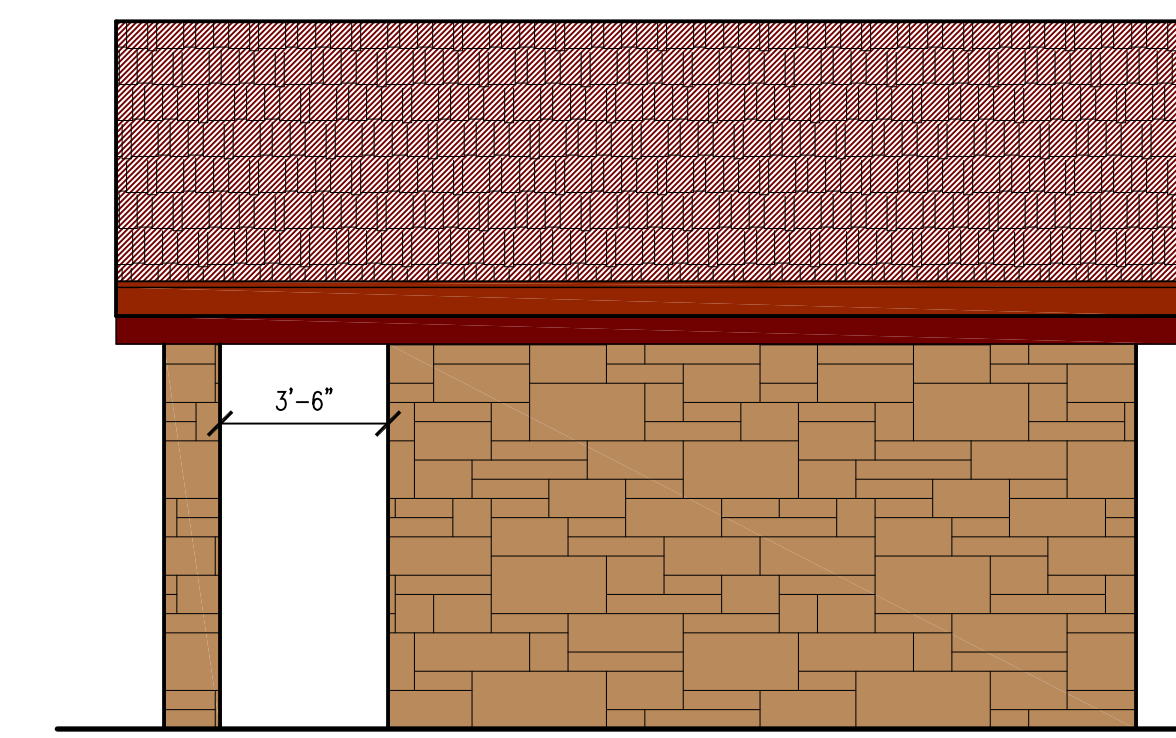

SOUTH ELEVATION
1/4" = 1'-0"

DESIGN OPTION 1

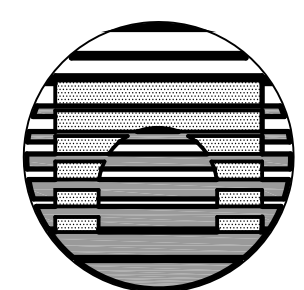

MICHAEL H. COLLINS, ARCHITECTS AIA
115 NORTH TEJON STREET, SUITE 110
COLORADO SPRINGS, CO 80903
719-471-3250

**CONCEPTUAL DESIGN
BANCROFT PARK RESTROOM BUILDING
COLORADO SPRINGS PARKS, RECREATION & CULTURAL SERVICES**