




FLOOR PLAN
1/4" = 1'-0"

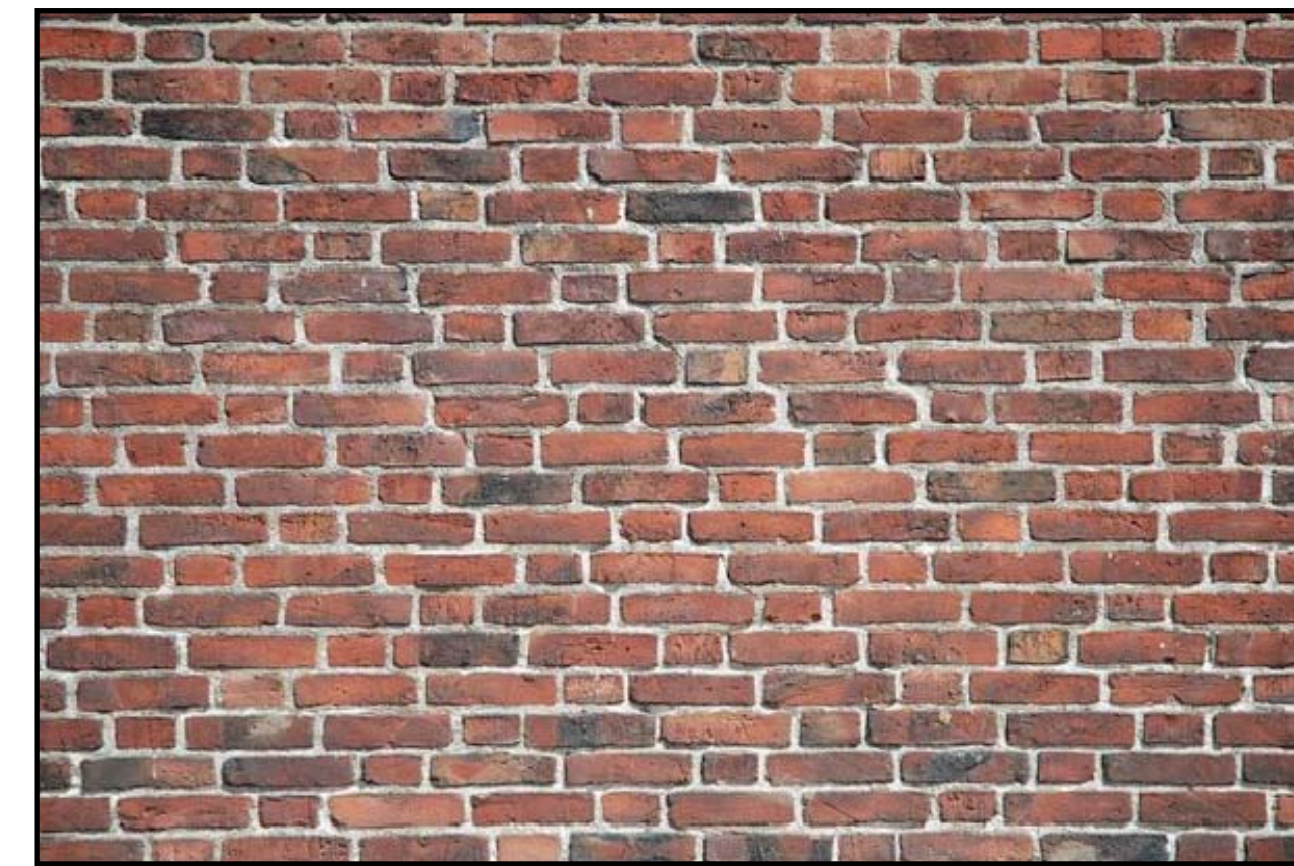


EXTERIOR FINISH OPTIONS

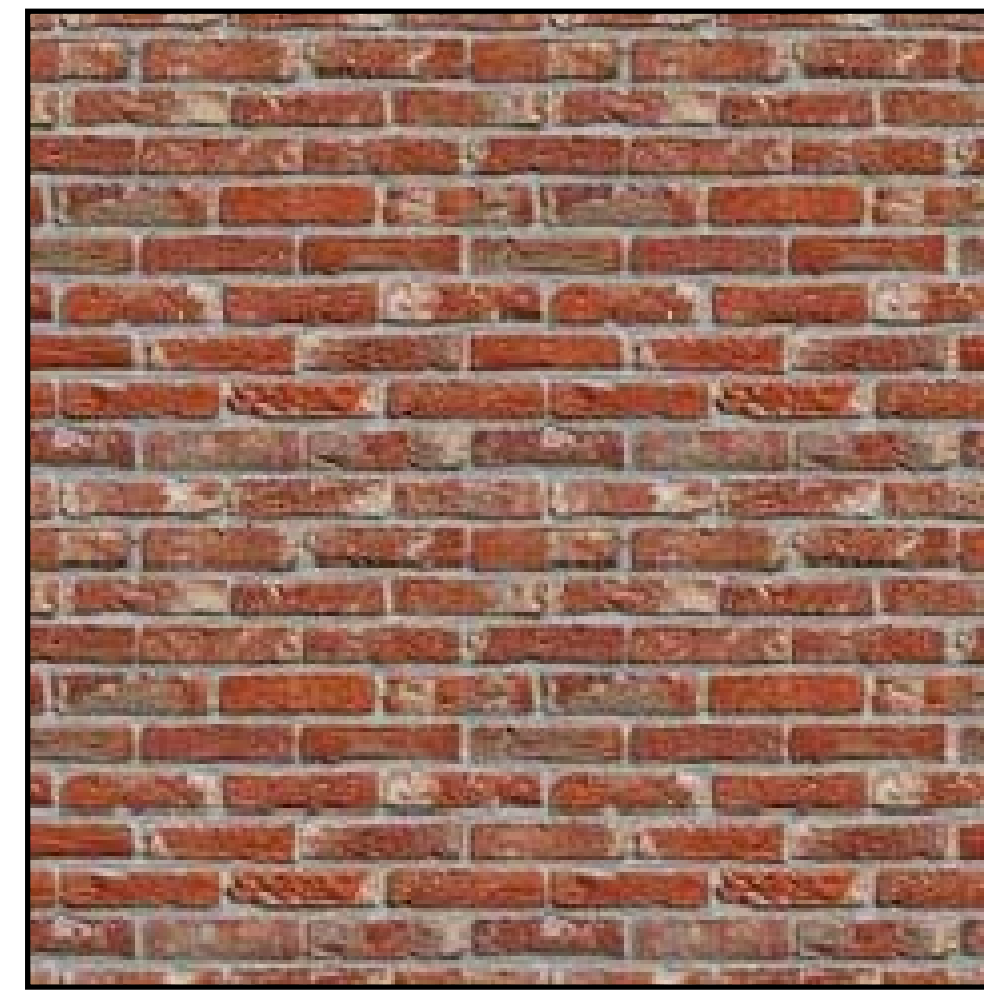


CONCEPT RENDERING

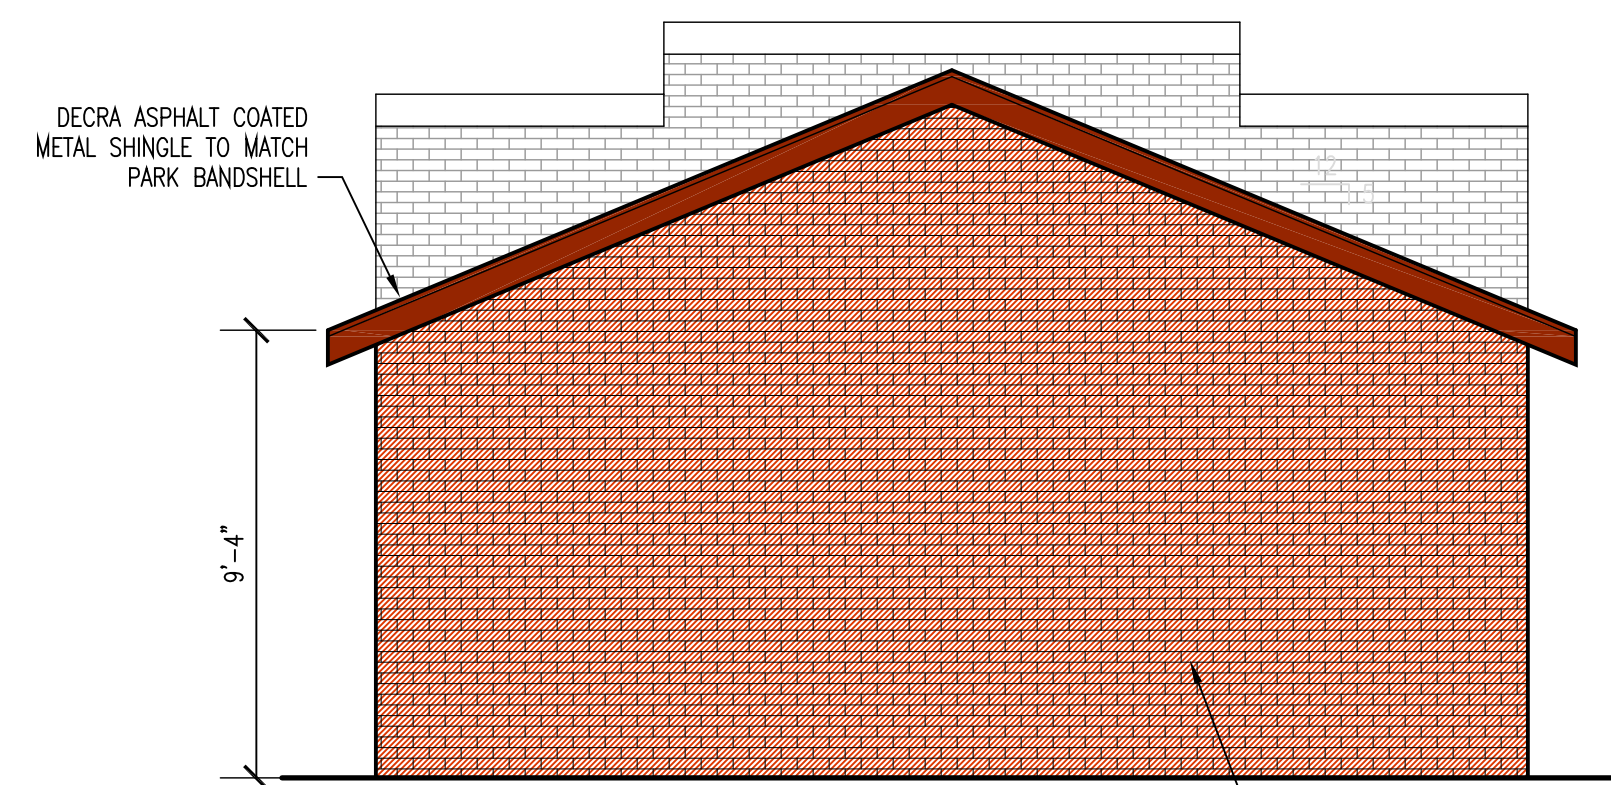


EAST ELEVATION
1/4" = 1'-0"

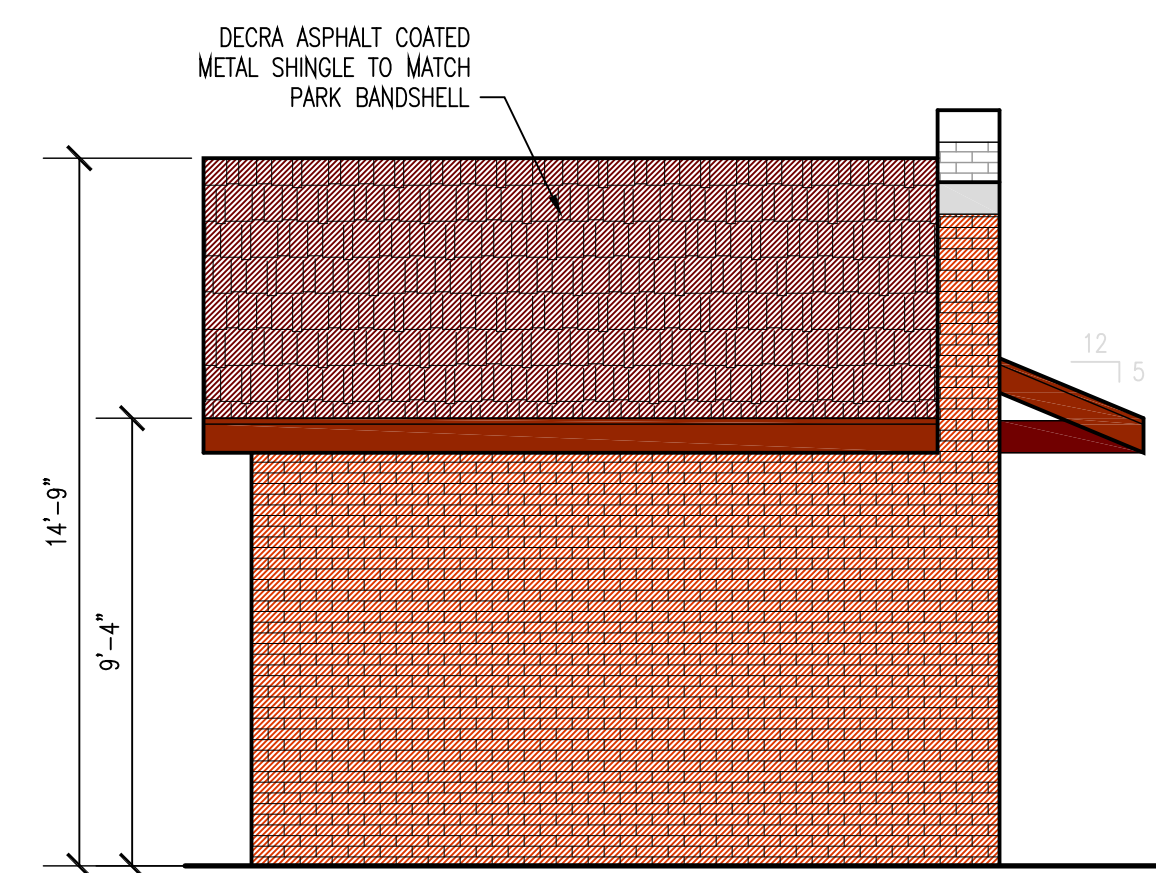

NORTH ELEVATION
1/4" = 1'-0"

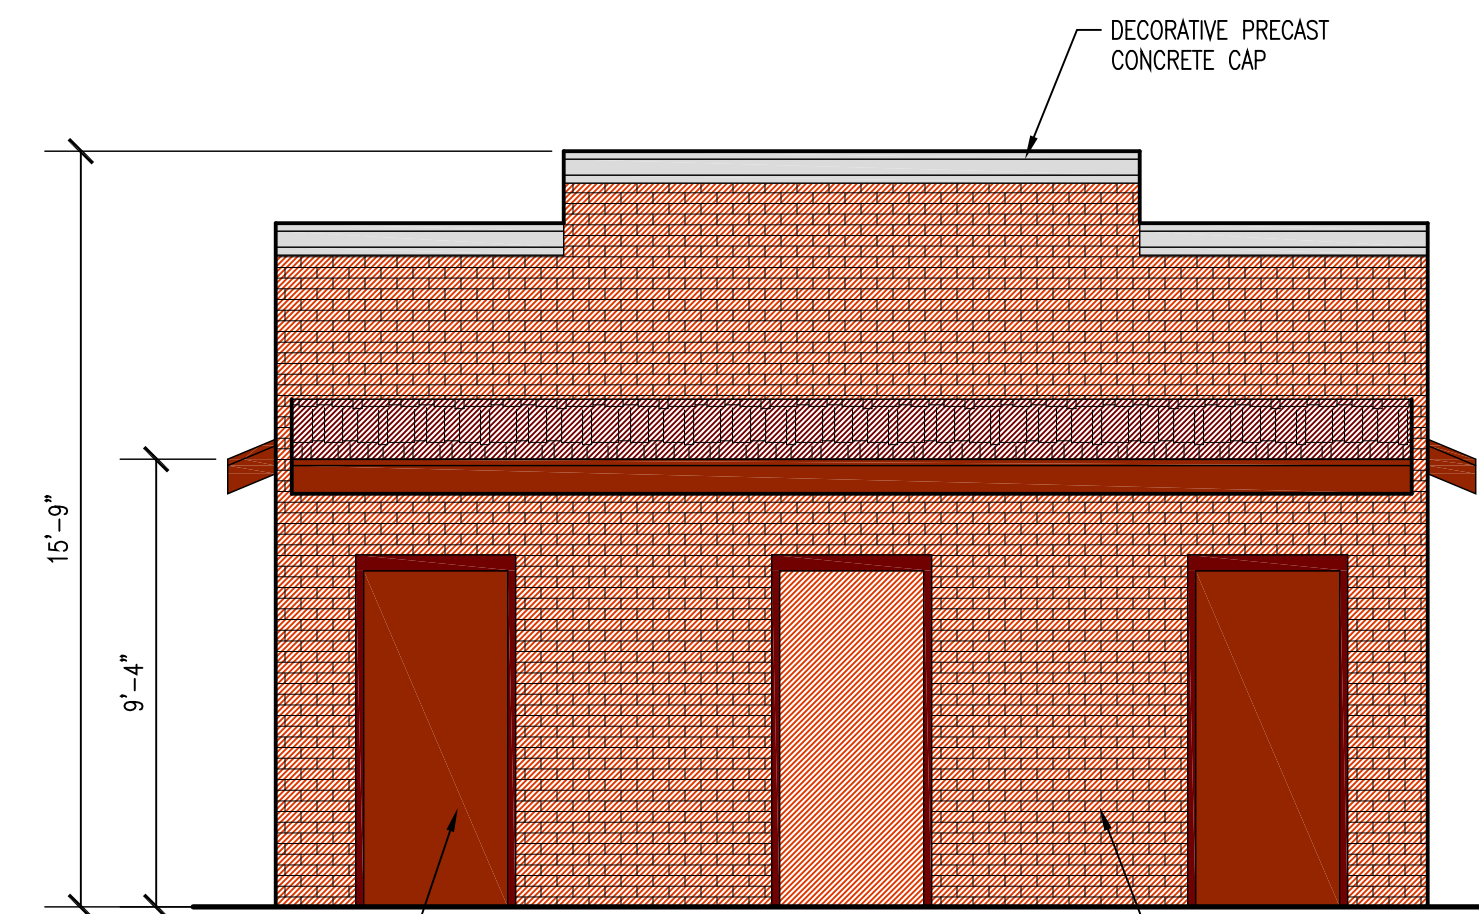


WEST ELEVATION
1/4" = 1'-0"

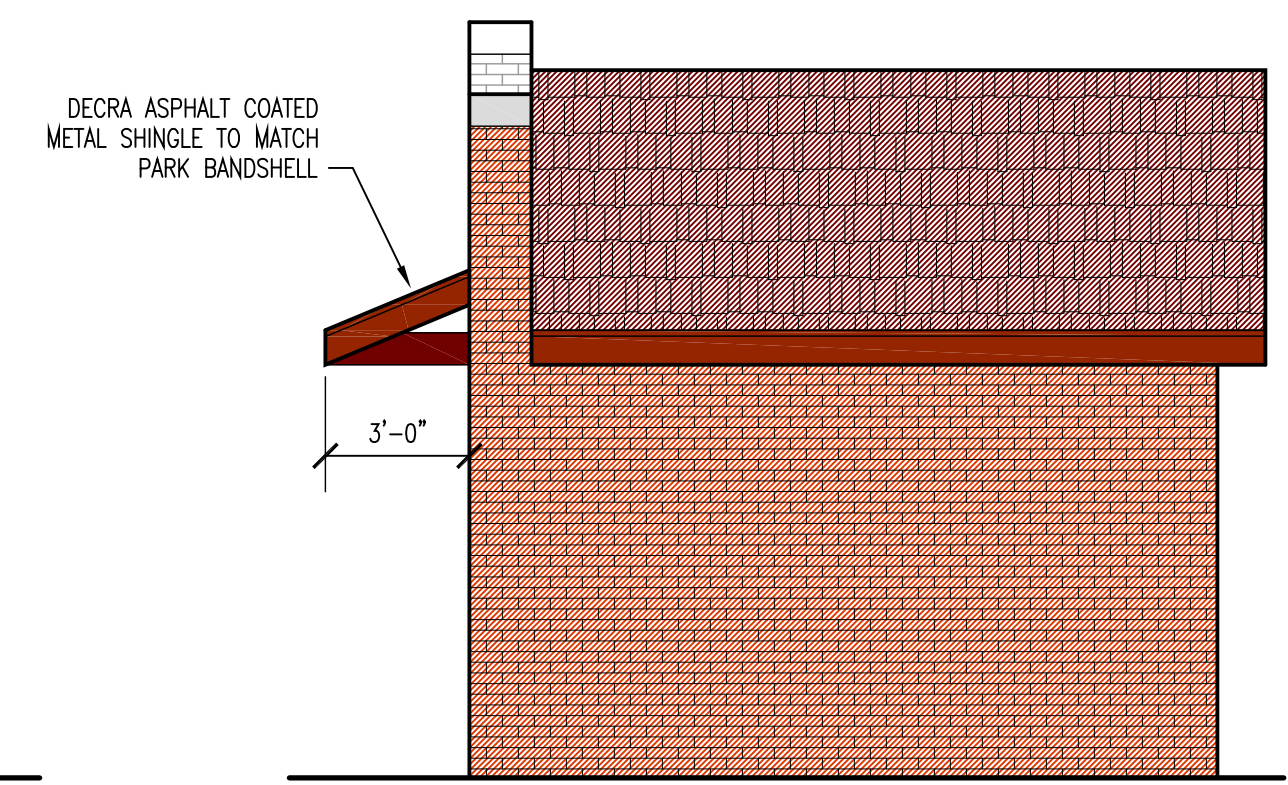

SOUTH ELEVATION
1/4" = 1'-0"

DESIGN OPTION 3

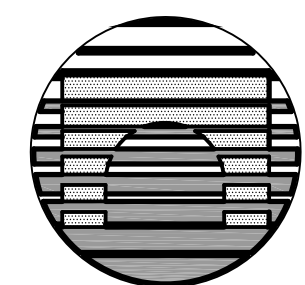

MICHAEL H. COLLINS, ARCHITECTS AIA
115 NORTH TEJON STREET, SUITE 110
COLORADO SPRINGS, CO 80903
719-471-3250

**CONCEPTUAL DESIGN
BANCROFT PARK RESTROOM BUILDING
COLORADO SPRINGS PARKS, RECREATION & CULTURAL SERVICES**